
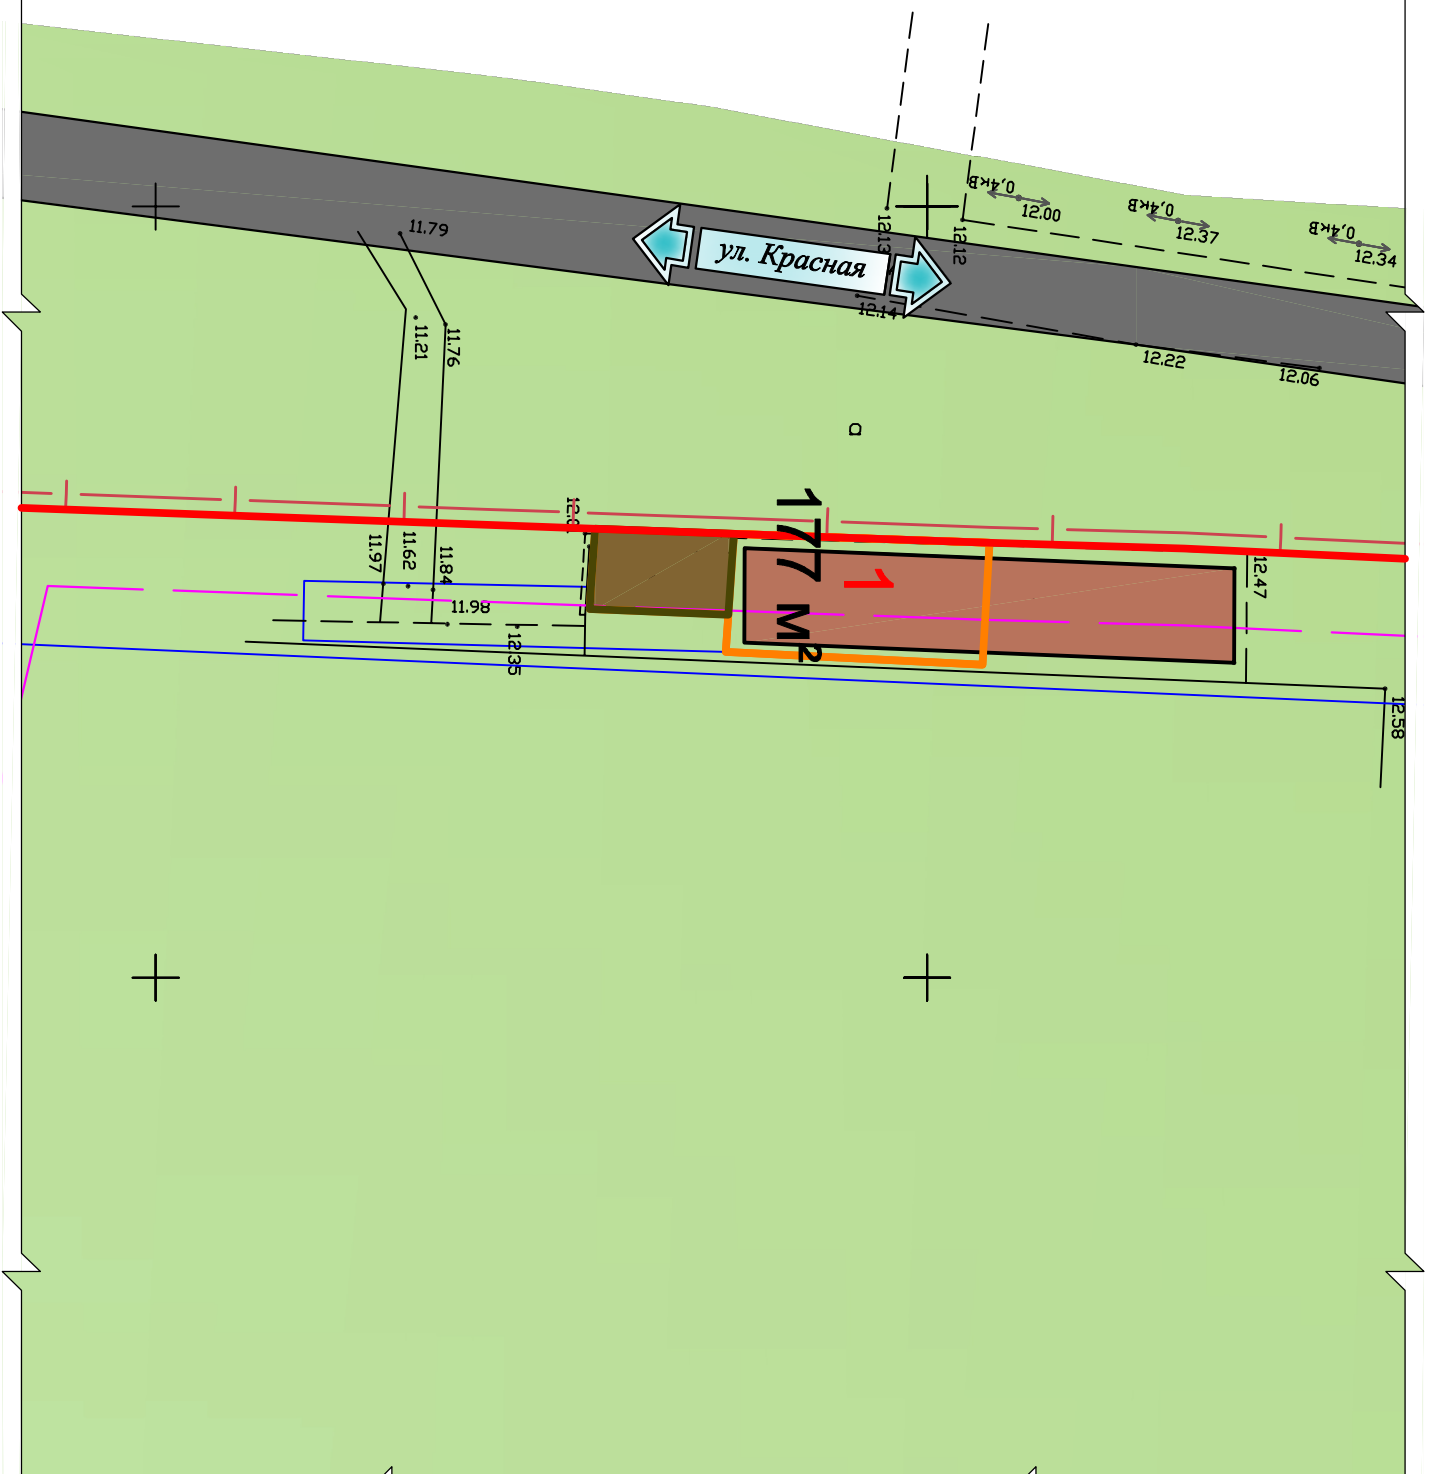


M 1:500

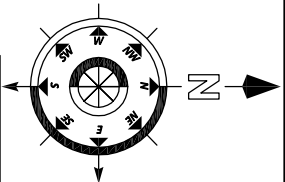

Условные обозначения:

- The diagram illustrates a land plot with several key elements and their corresponding symbols:

 - Граница проекта планировки** (Boundary of the planning project): Represented by a red line.
 - Красная линия (граница существующего элемента планировочной структуры)** (Red line (boundary of existing element of the planning structure)): Represented by a red line.
 - Исправляемый земельный участок** (Correctable land plot): Represented by an orange line.
 - Территория, присоединяемая к исправляемому земельному участку** (Territory to be added to the correctable land plot): Represented by a green area.
 - Граница существующих земельных участков, стоящих на учете в Государственном кадастре недвижимости** (Boundary of existing land plots, standing on the account in the State cadastral register of real estate): Represented by a blue line.
 - Условный номер земельного участка** (Conditional number of the land plot): Represented by the number 1.
 - Площадь земельного участка** (Area of the land plot): Represented by the value 177 м².
 - Расположение зданий** (Location of buildings): Represented by a brown rectangle.
 - Озеленение территории** (Greening of the territory): Represented by a green area with trees and grass.
 - Дороги и проезды** (Roads and passages): Represented by a grey area.
 - Линия отступов от красной линии в целях определения мест допустимого размещения зданий, строений, сооружений** (Line of setbacks from the red line for the purpose of determining the places for the placement of buildings, structures, and structures): Represented by a pink line.

[illegible]